


Parkowa 34 PARTER SKALA 1:100

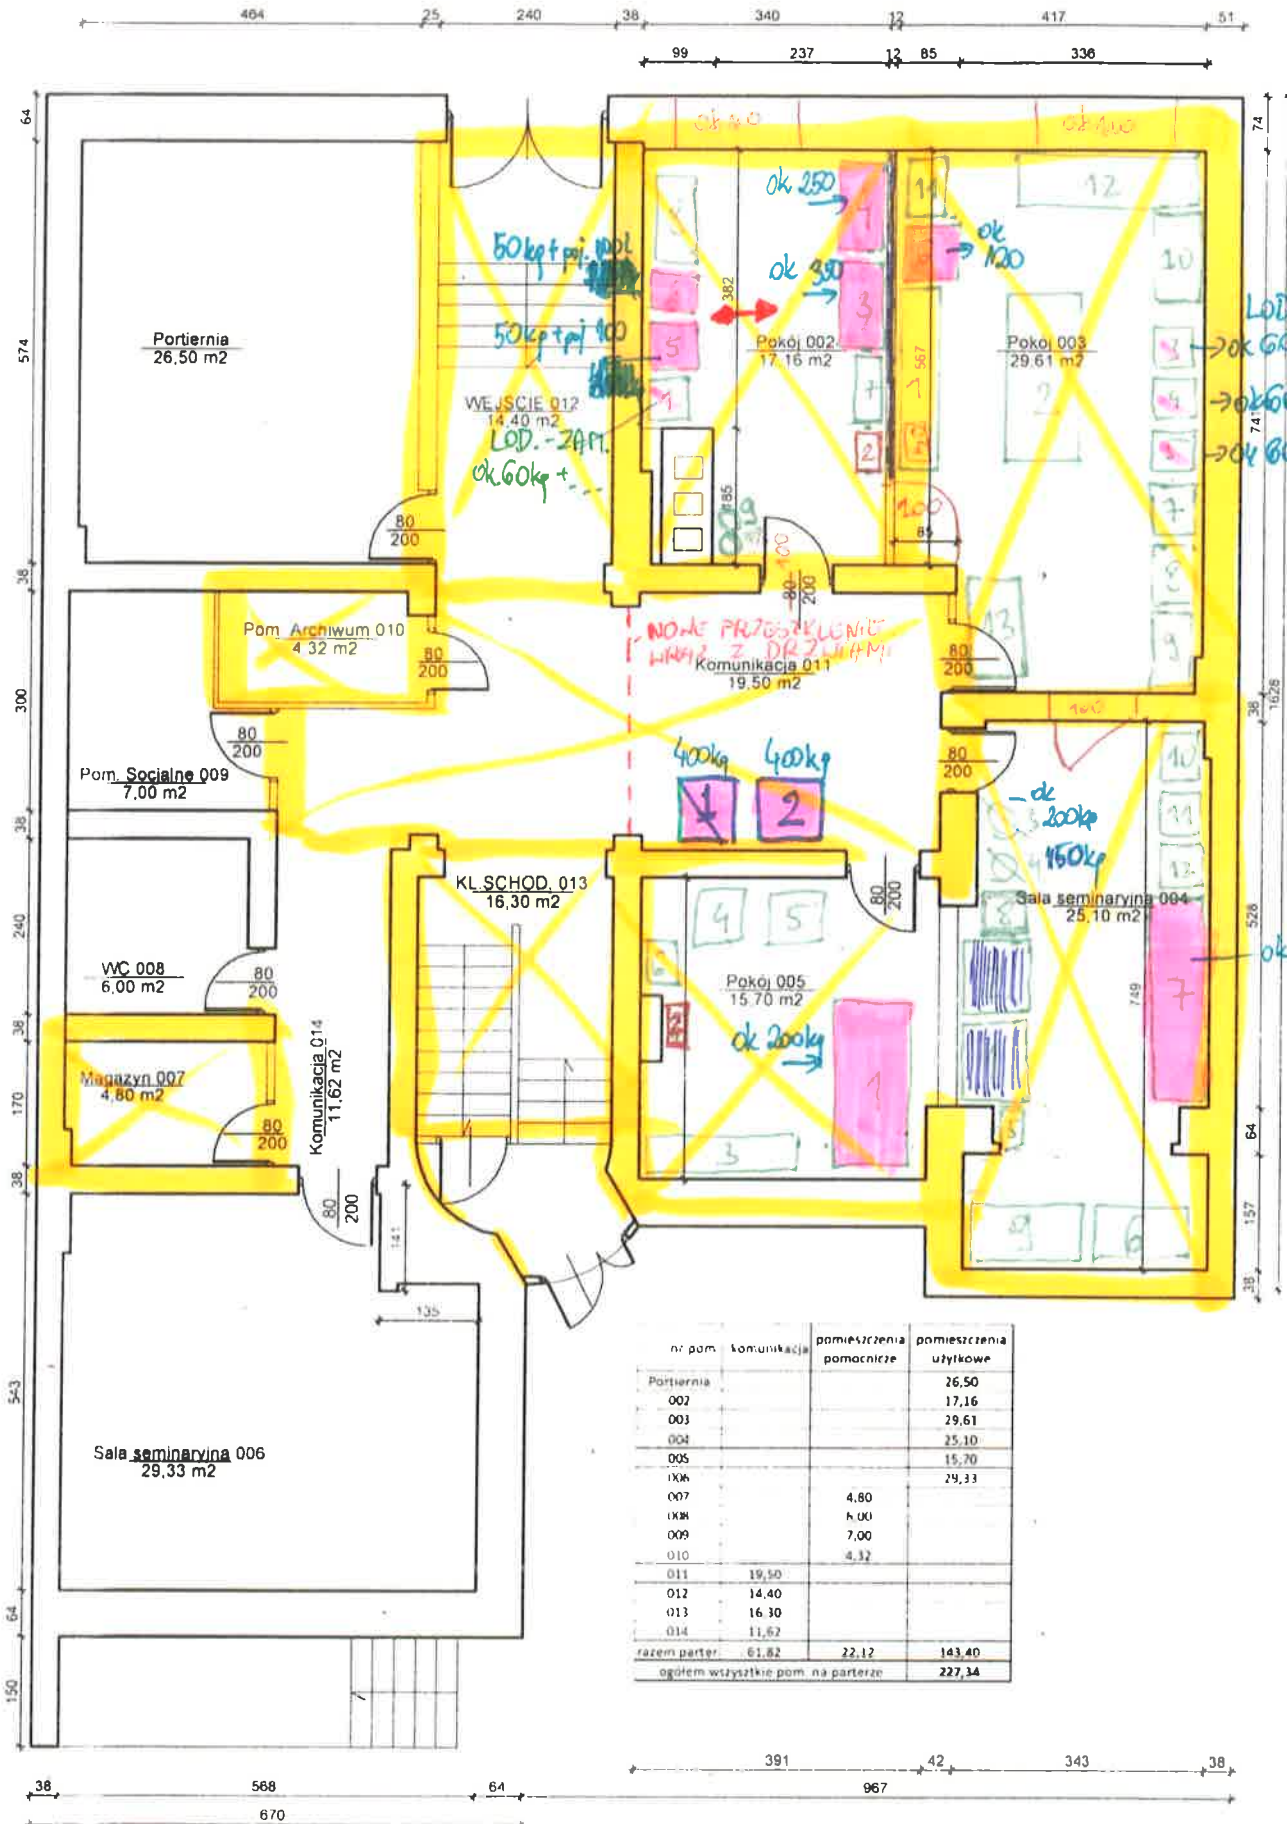

LOBOWO-ZAMRA  
 → ok 60kg + ...  
 → ok 60kg + ...  
 → ok 80kg + ...

nr pom.	Komunikacja	pomieszczenia pomocnicze	pomieszczenia użytkowe
Portiernia			26,50
002			17,16
003			29,61
004			25,10
005			15,70
006		4,80	29,33
007		6,00	
009		7,00	
010		4,32	
011	19,50		
012	14,40		
013	16,30		
014	11,62		
razem parter:	61,62	22,12	143,40
ogółem wszystkie pom. na parterze:			227,34

# Parkowa 34 I PIĘTRO SKALA 1:100

